

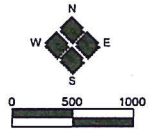


EXHIBIT B

JOB NUMBER: 16056	DATE: 5-2-16
FILE NAME: ANNEXATION.dwg	
DRAWING: ANNEXATION.dwg	
DRAWN BY: TDF	

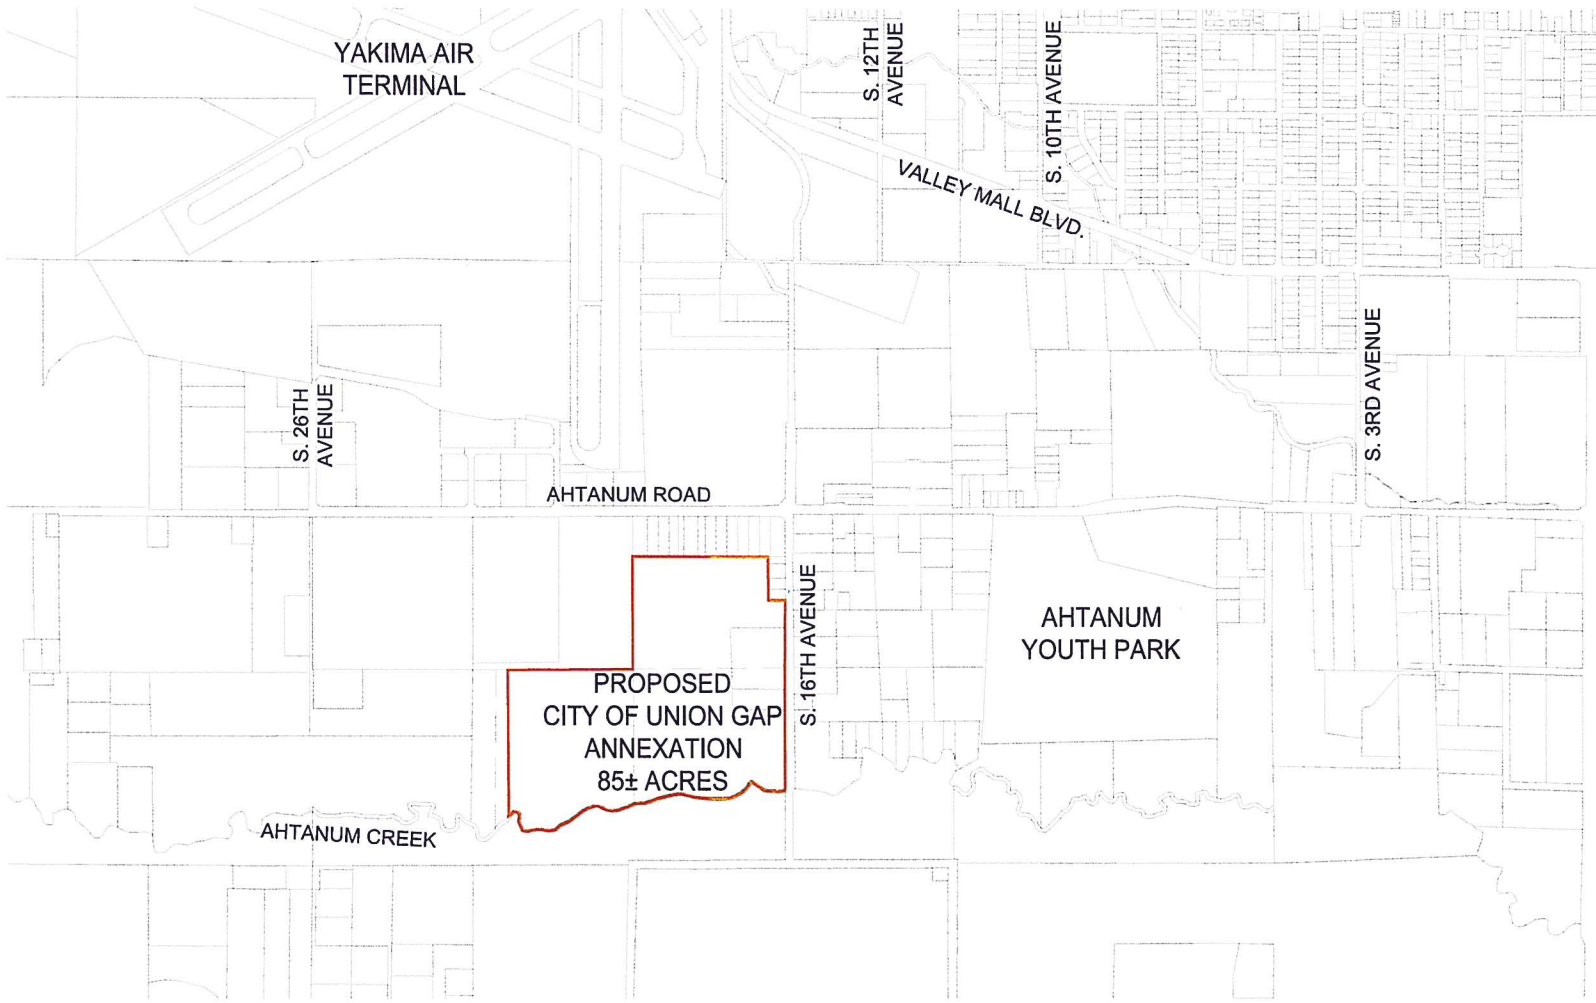

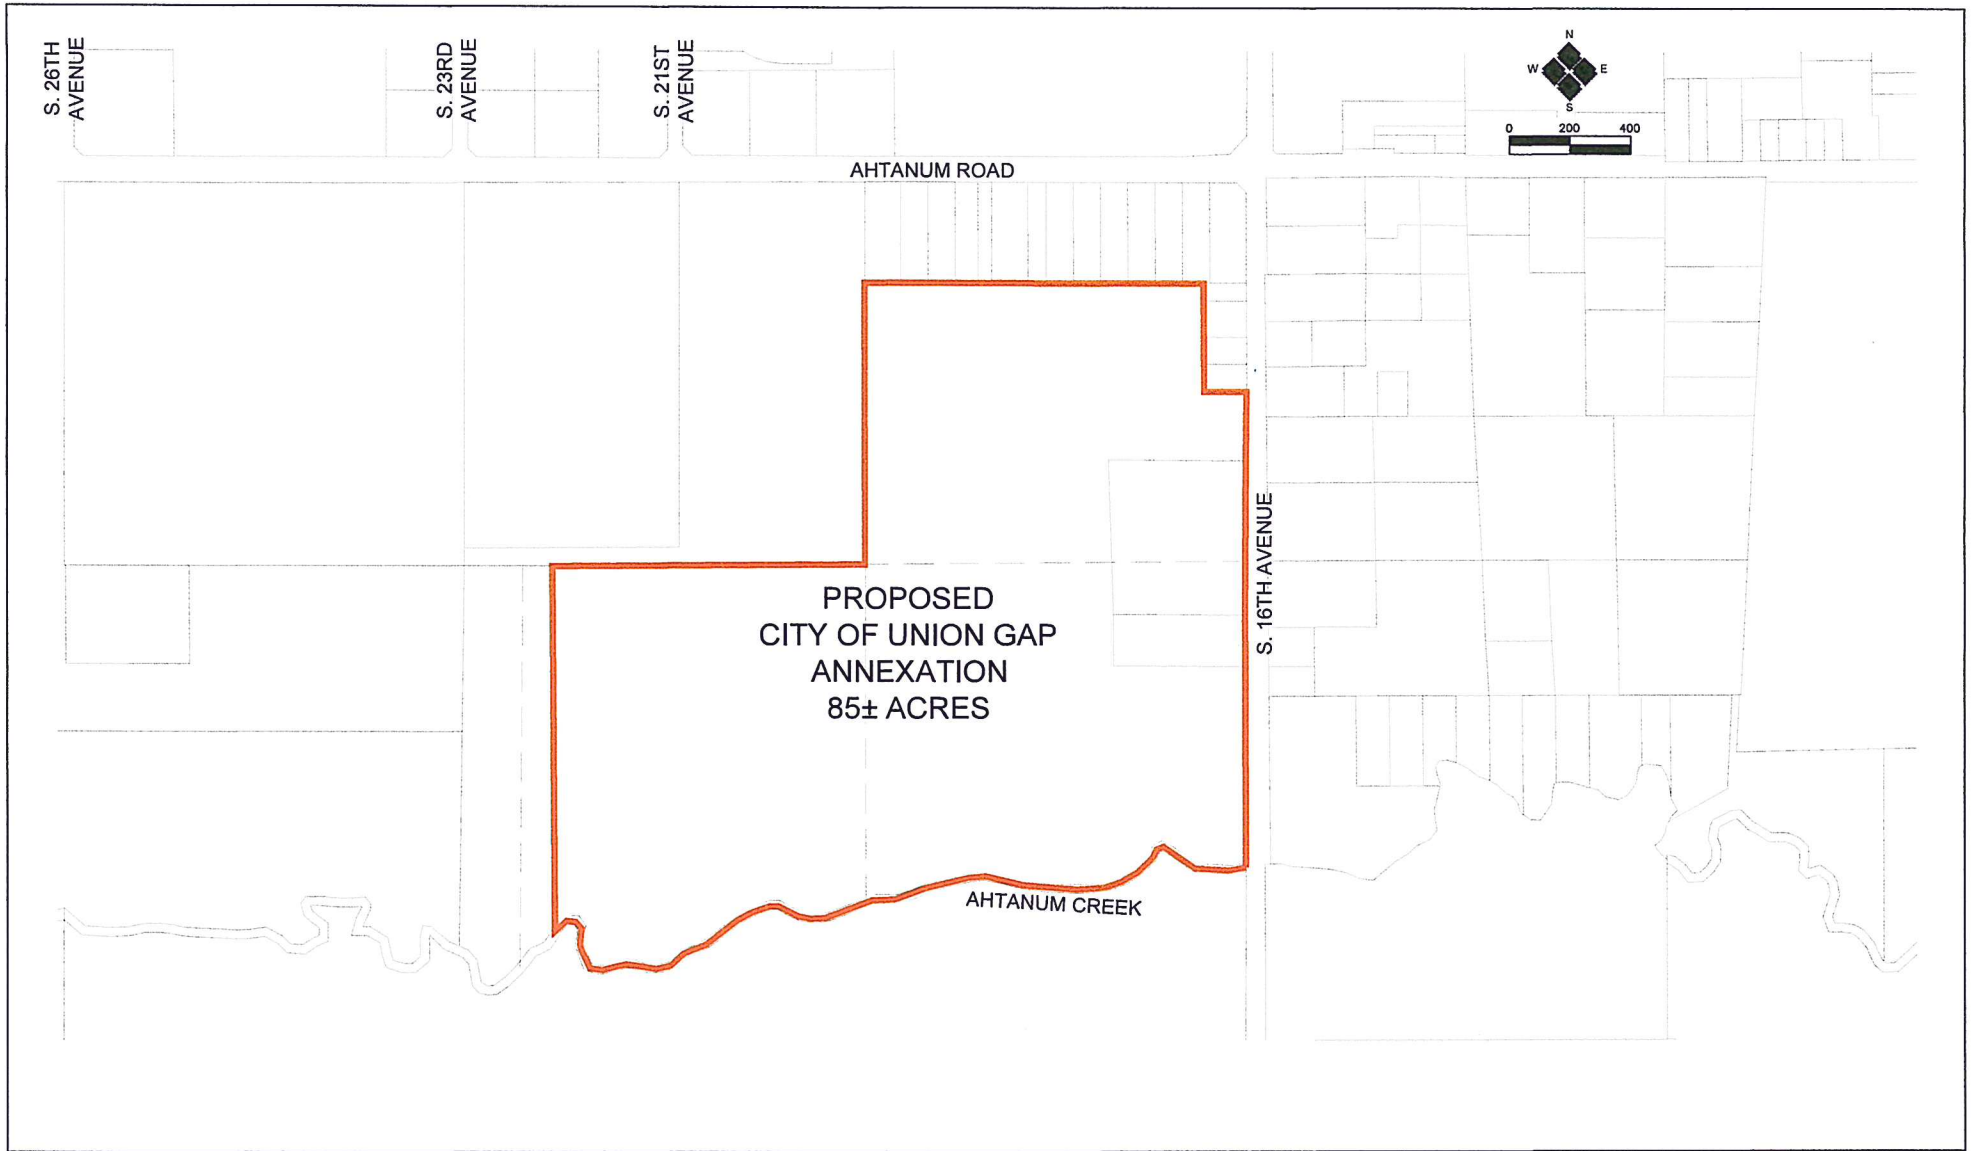

2803 River Road
Yakima, WA 98902
509.966.7000
Fax 509.965.3800
www.hlacivil.com

EXHIBIT C(1)

JOB NUMBER: 16056	DATE: 5-2-18
FILE NAME: DRAWING: ANNEXATION.dwg	
DRAWN BY: TDF	

CITY OF UNION GAP
ANNEXATION EXHIBIT

SHEET
1
OF
1




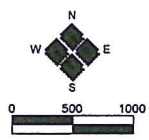


EXHIBIT C(2)

JOB NUMBER: 16056	DATE: 5-2-16
FILE NAMES: DRAWING: ANNEXATION.dwg	
DRAWN BY: TDF	

CITY OF UNION GAP
ANNEXATION EXHIBIT

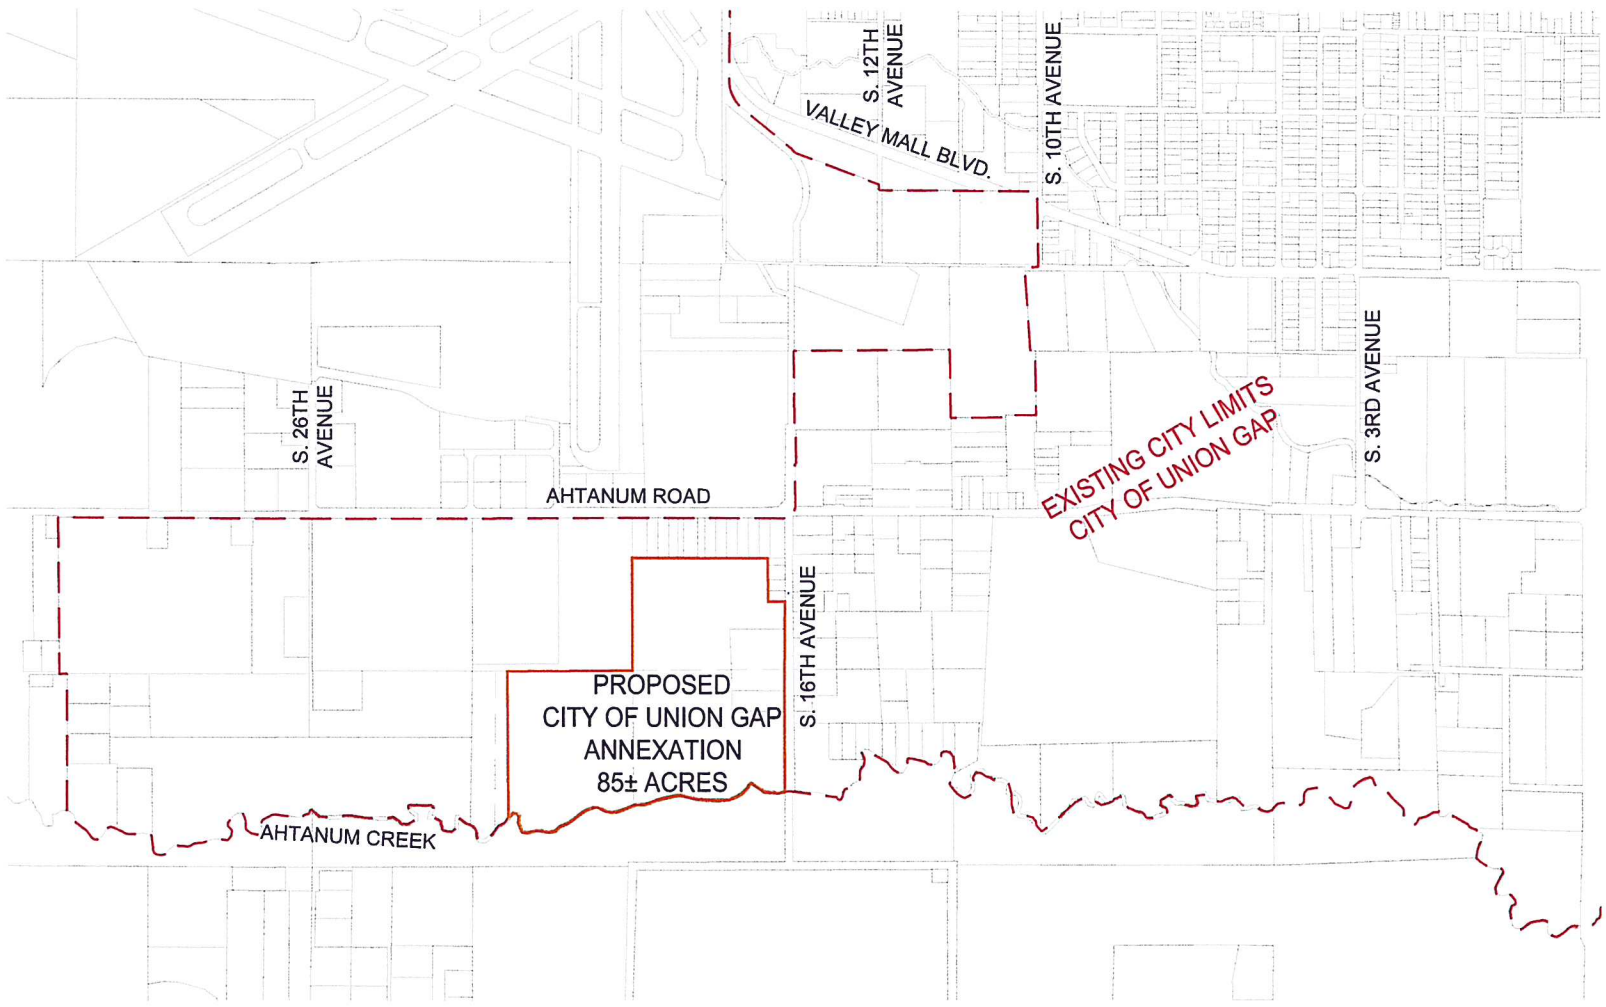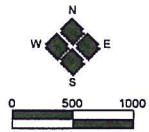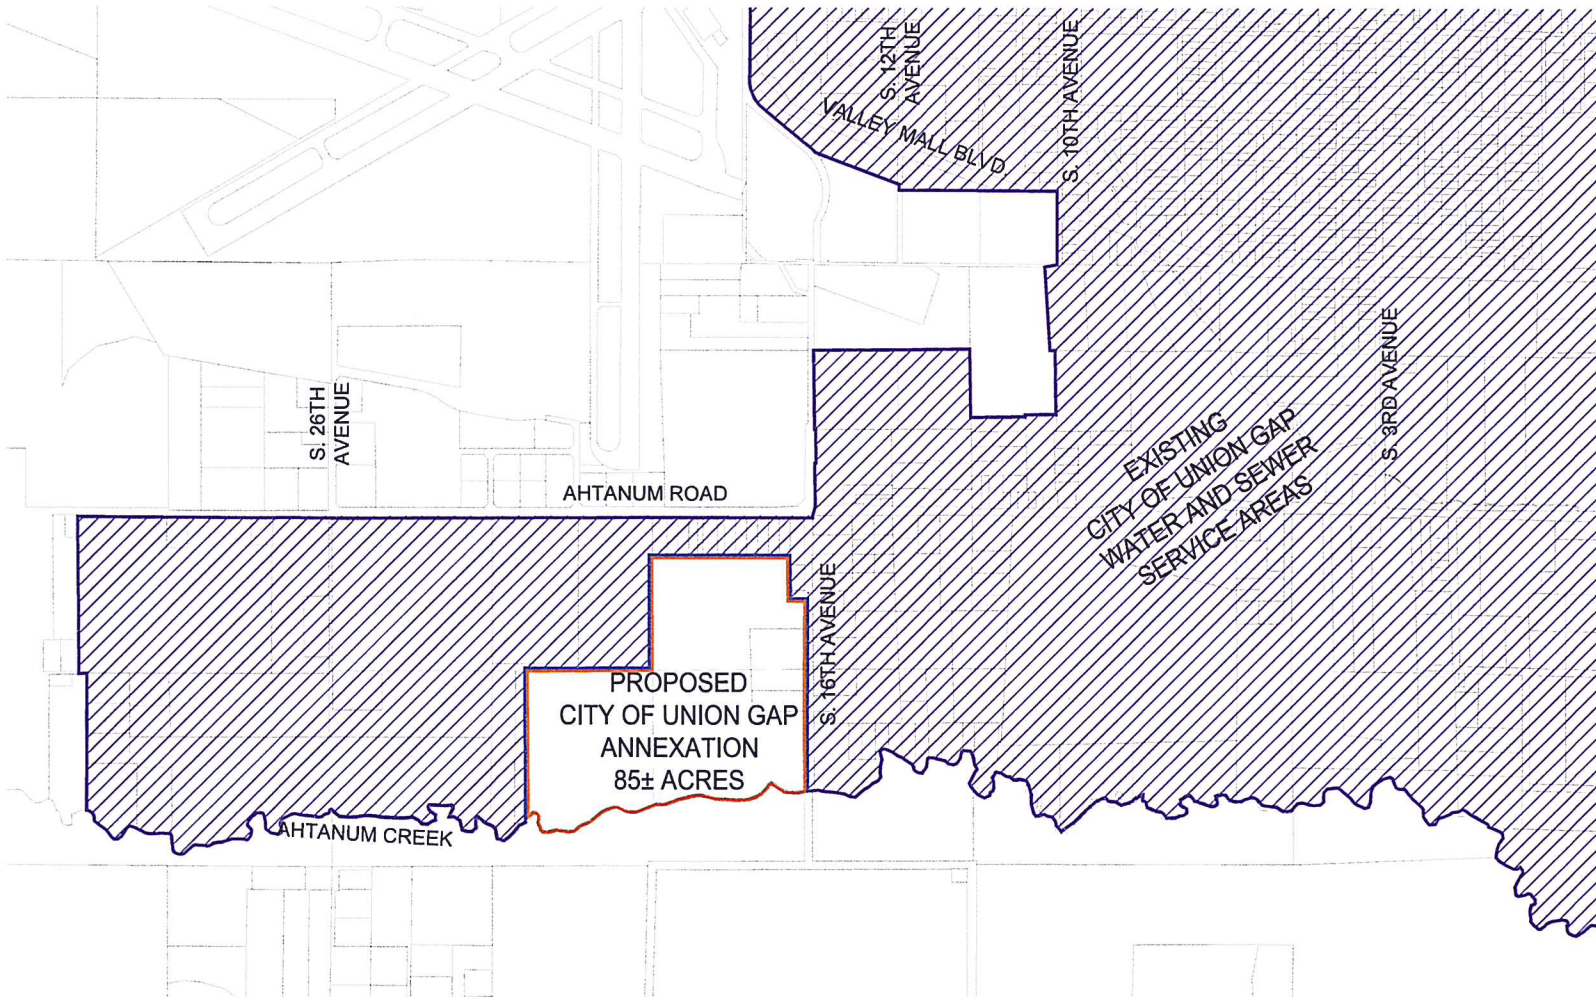


2803 River Road
 Yakima, WA 98902
 509.966.7000
 Fax 509.965.3800
 www.hlacivil.com

EXHIBIT C(3)

JOB NUMBER: 16056	DATE: 5-2-16
FILE NAMES:	
DRAWING: ANNEXATION.dwg	
DRAWN BY: TDF	

CITY OF UNION GAP
 ANNEXATION EXHIBIT

SHEET
 1
 OF
 1

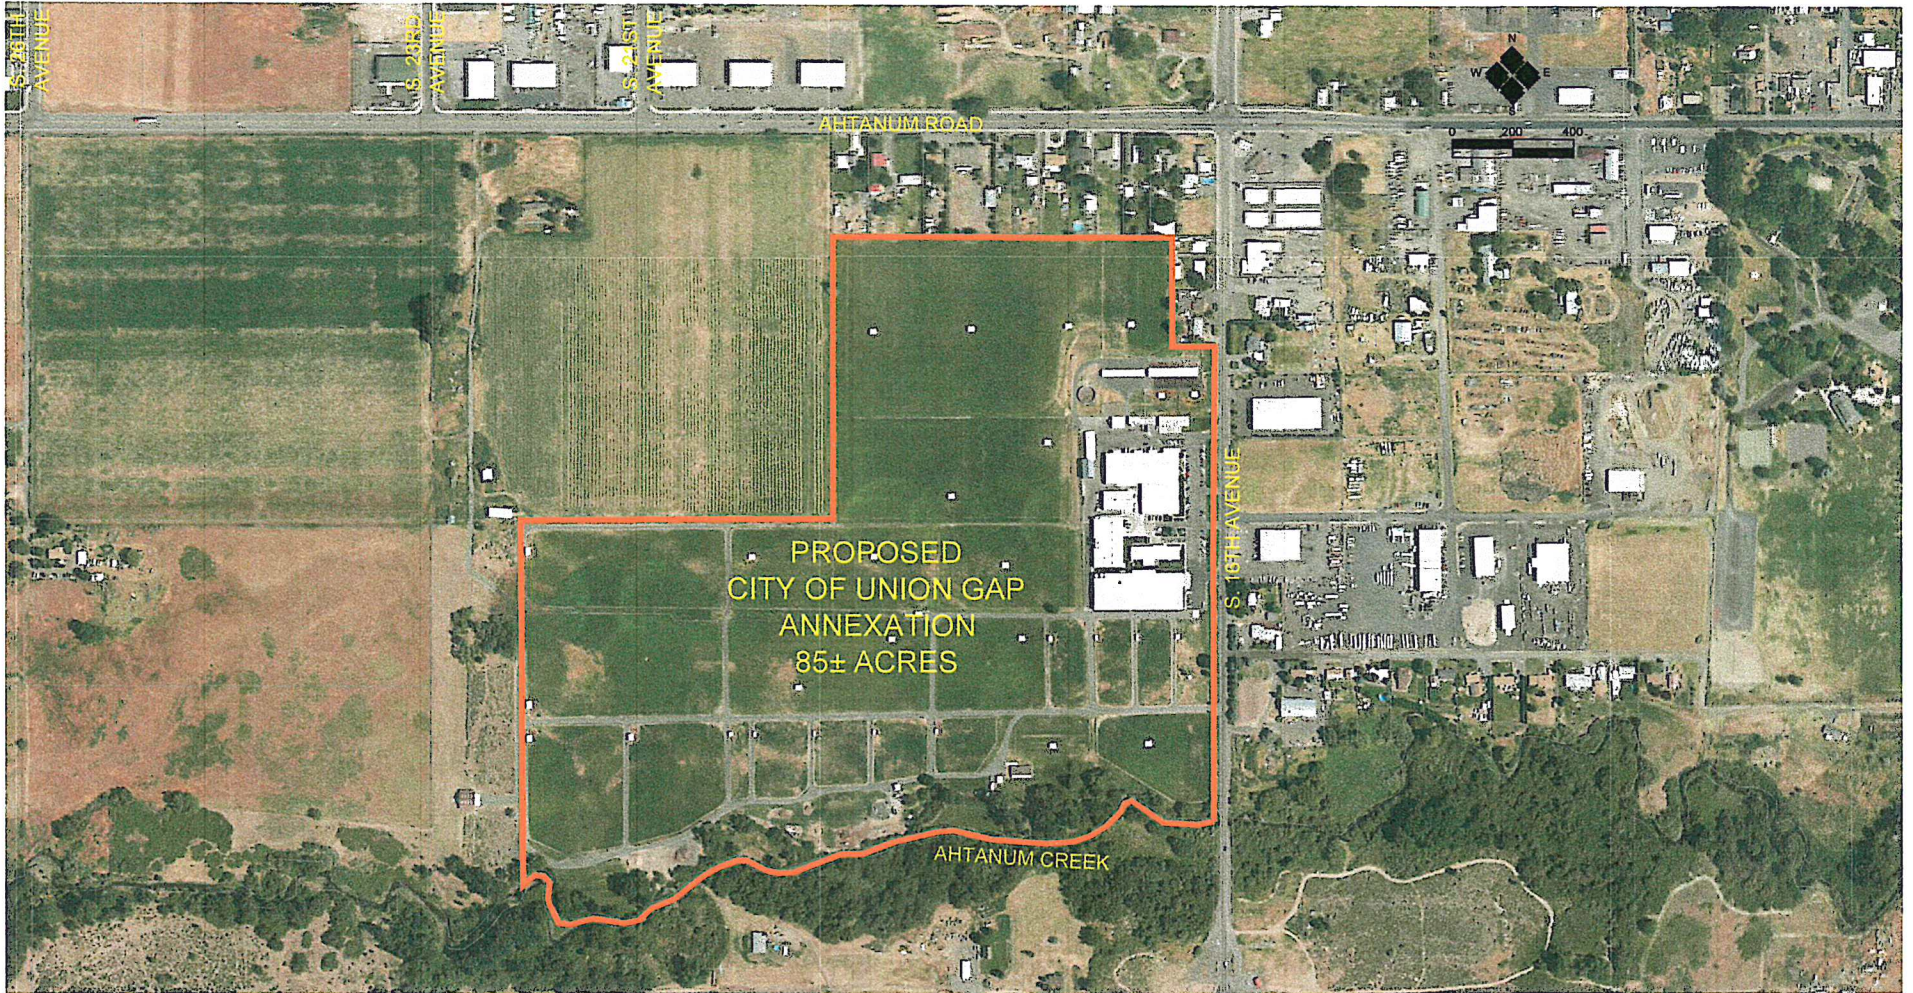

2803 River Road
 Yakima, WA 98902
 509.966.7000
 Fax 509.965.3800
 www.hlacivil.com

EXHIBIT C(4)

JOB NUMBER: 16056	DATE: 5-2-16
FILE NAMES: DRAWING: ANNEXATION.dwg	
DRAWN BY: TDF	

CITY OF UNION GAP
 ANNEXATION EXHIBIT


SHEET
 1
 of
 1

NOB HILL WATER
ASSOCIATION
SERVICE AREA

EXISTING CITY LIMITS
CITY OF YAKIMA

EXISTING CITY LIMITS
CITY OF UNION GAP

PROPOSED
CITY OF UNION GAP
ANNEXATION
85± ACRES

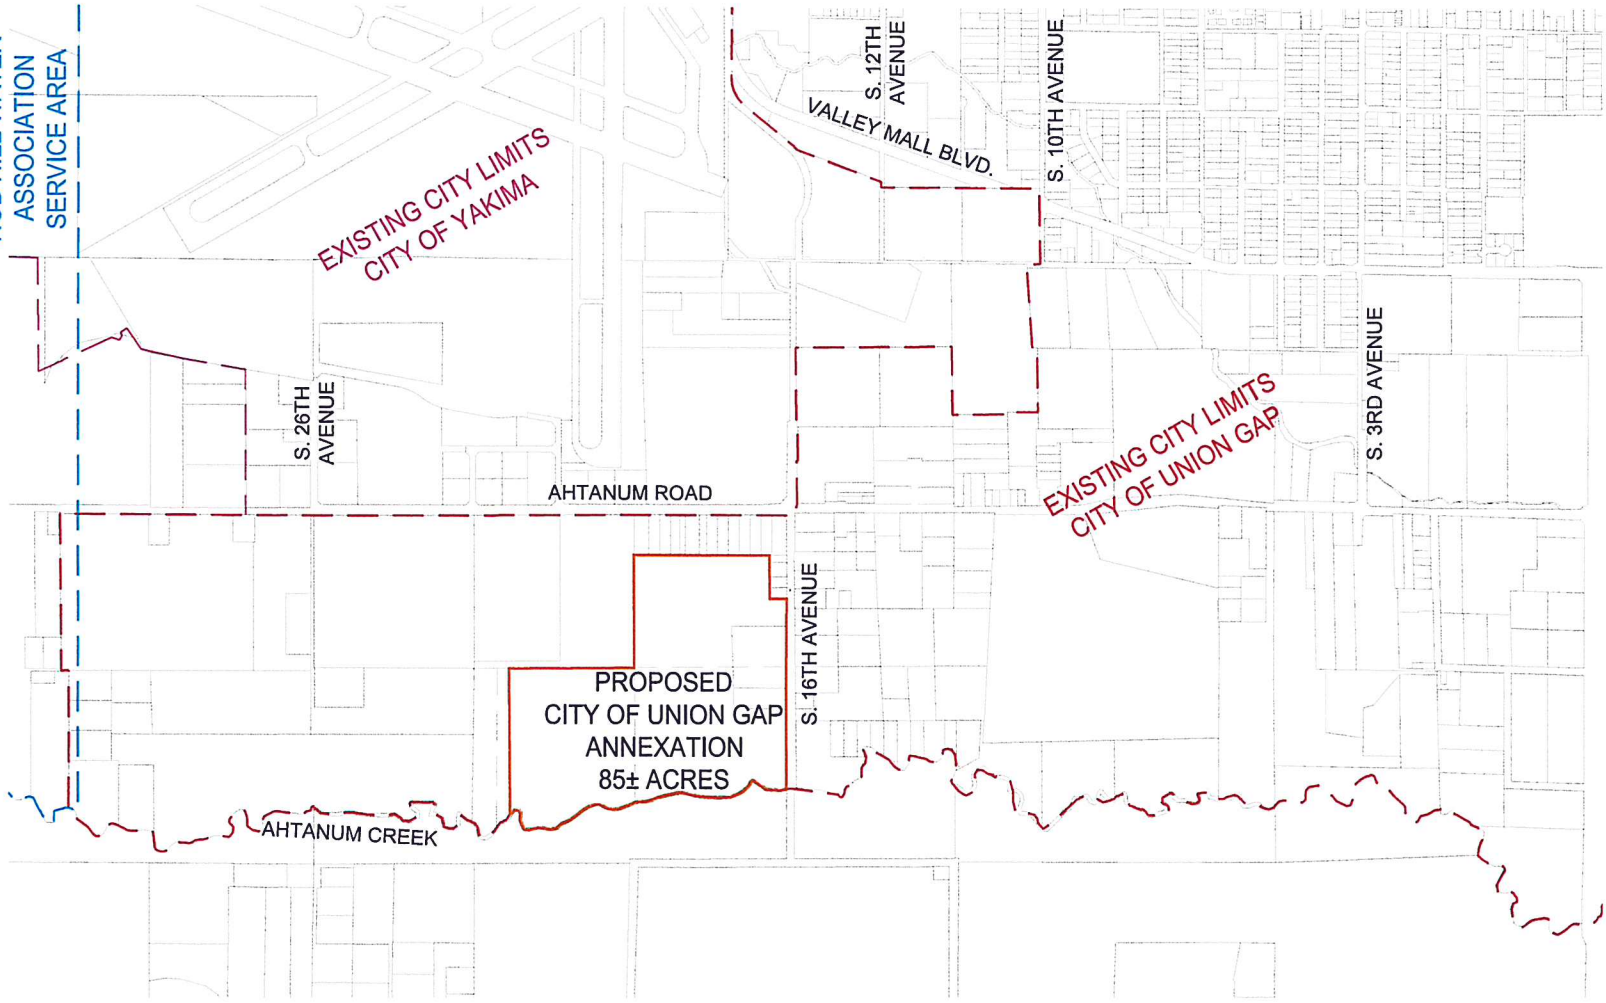


2803 River Road
Yakima, WA 98902
509.966.7000
Fax 509.965.3800
www.hlacivil.com

EXHIBIT C(5)

JOB NUMBER: 16056	DATE: 5-2-16
FILE NAMES: DRAWING: ANNEXATION.dwg	
DRAWN BY: TDF	

CITY OF UNION GAP
ANNEXATION EXHIBIT

SHEET
1
of
1

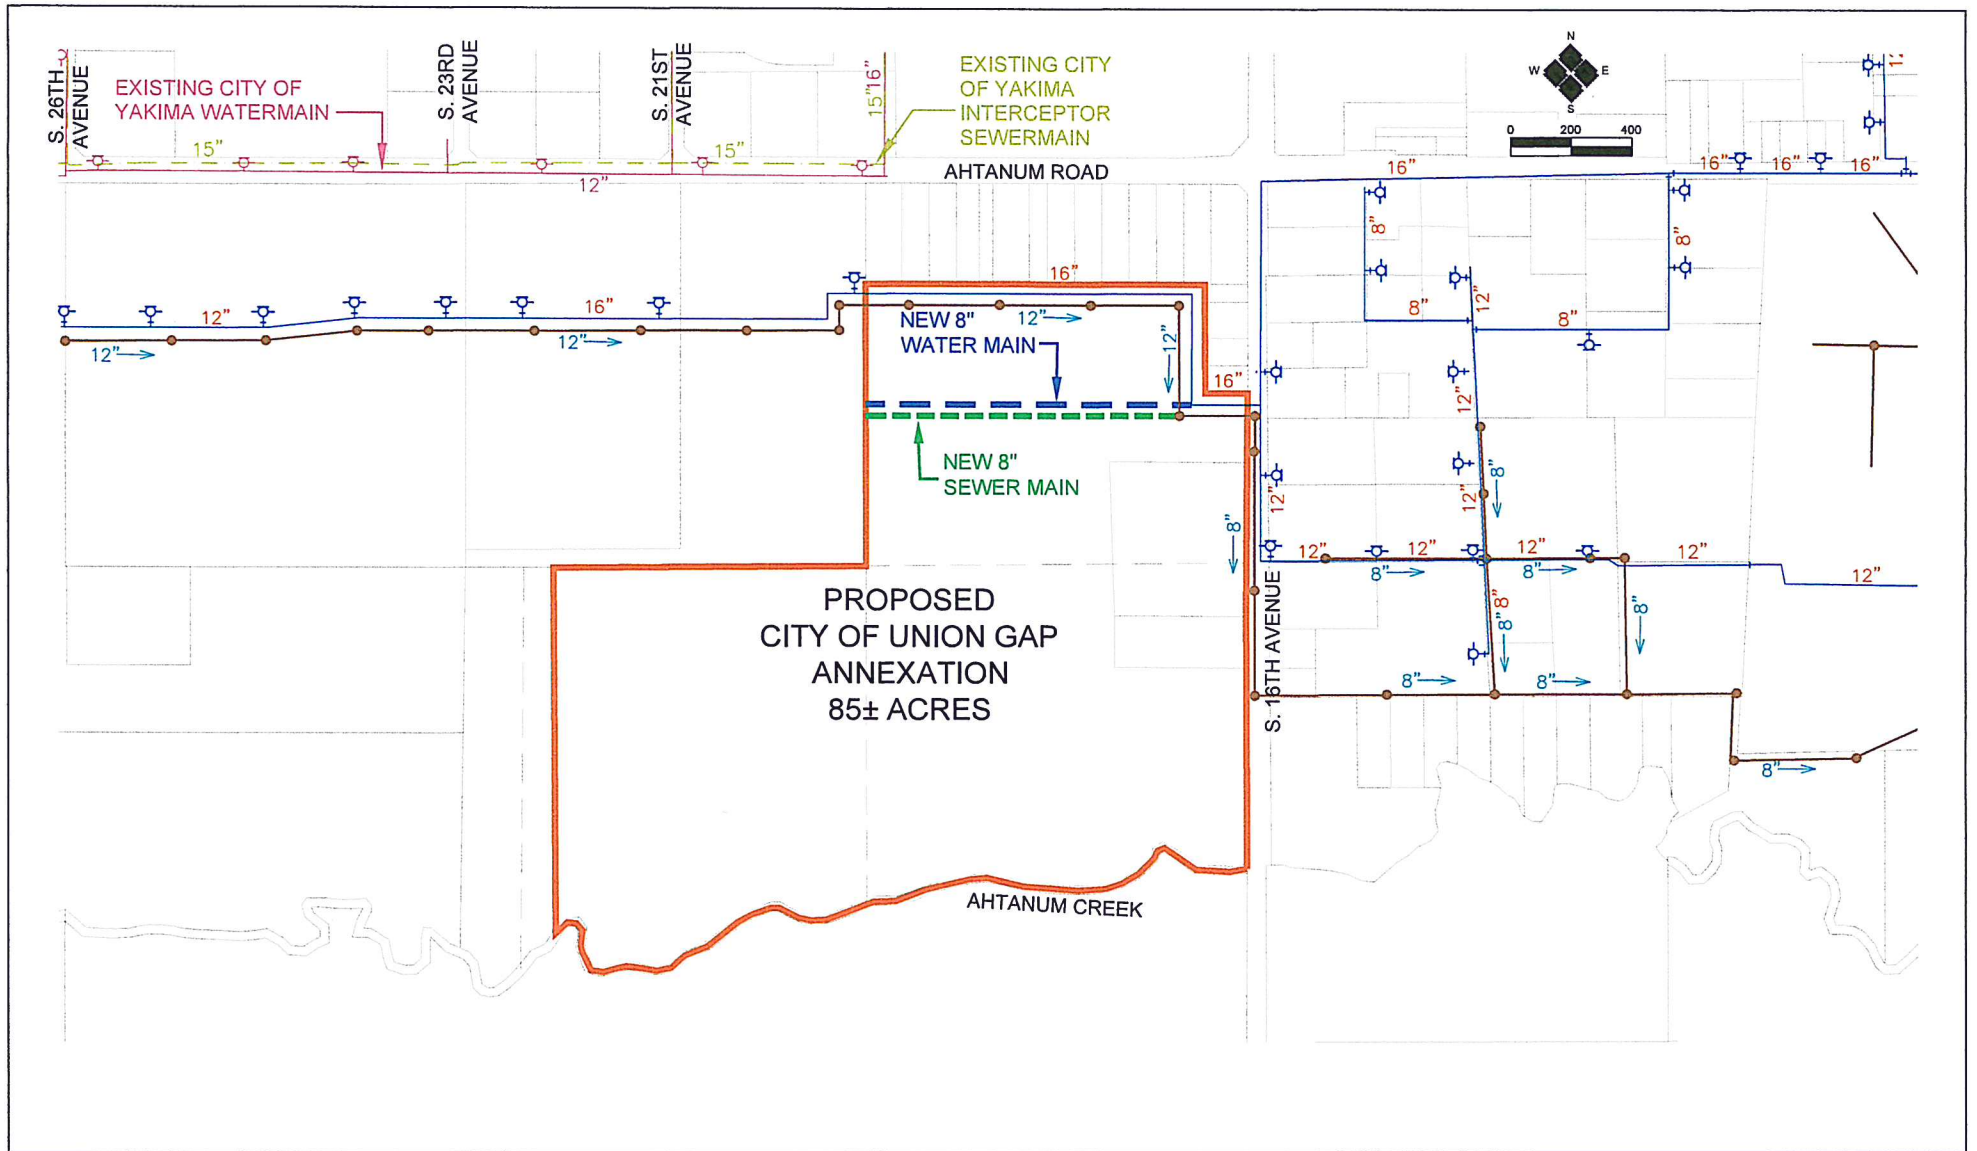


HLA
 Engineering and Land Surveying, Inc.

2803 River Road
 Yakima, WA 98902
 509.966.7000
 Fax 509.965.3800
 www.hlacivil.com

EXHIBIT C(6)

JOB NUMBER: 16056	DATE: 5-2-16	CITY OF UNION GAP ANNEXATION EXHIBIT	SHEET
FILE NAMES: DRAWING: ANNEXTION.dwg			1
DRAWN BY: TDF			of
			1



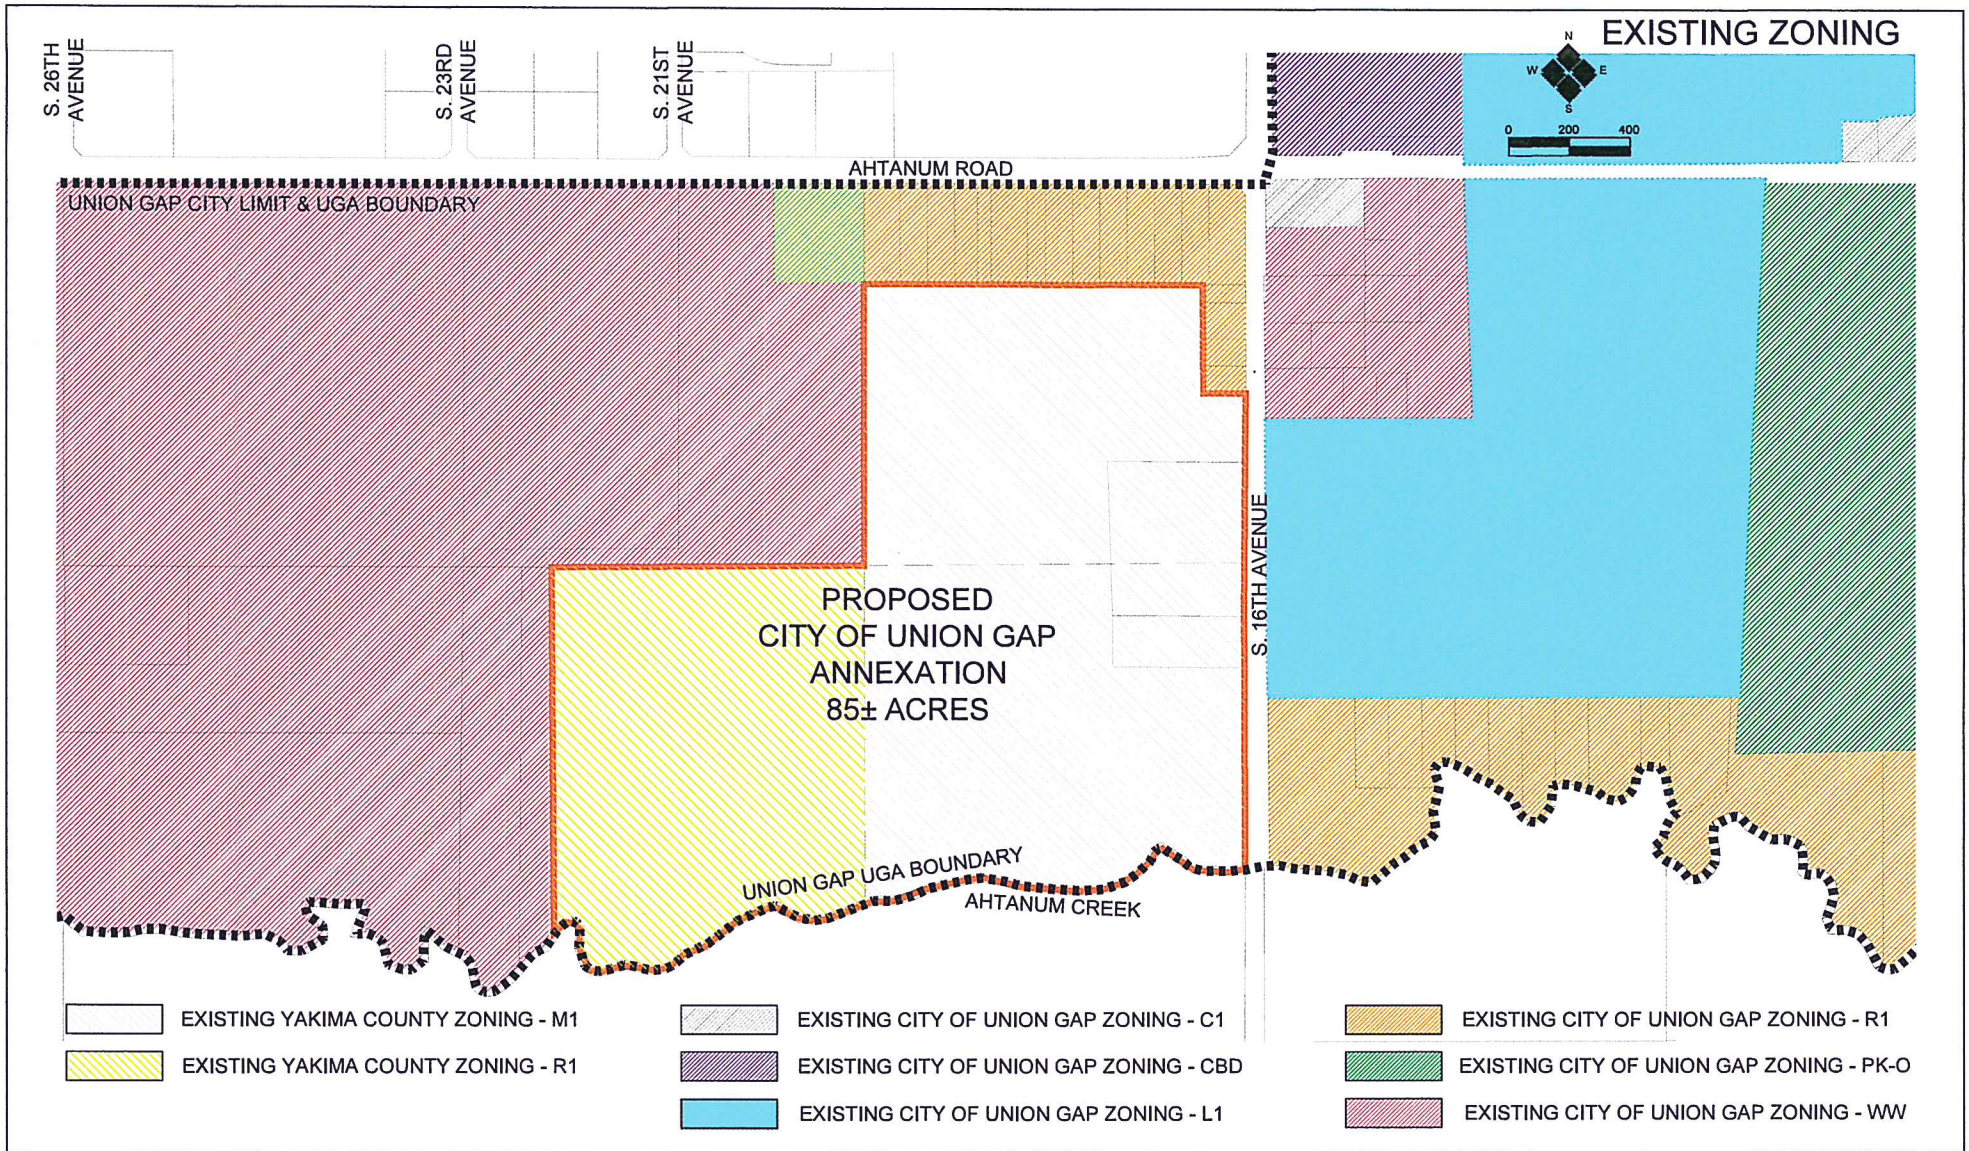


EXHIBIT C(7) EXISTING

JOB NUMBER: 18056	DATE: 5-2-18
FILE NAMES: DRAWING: ANNEXATION.dwg	
DRAWN BY: TDF	

**CITY OF UNION GAP
ANNEXATION EXHIBIT**

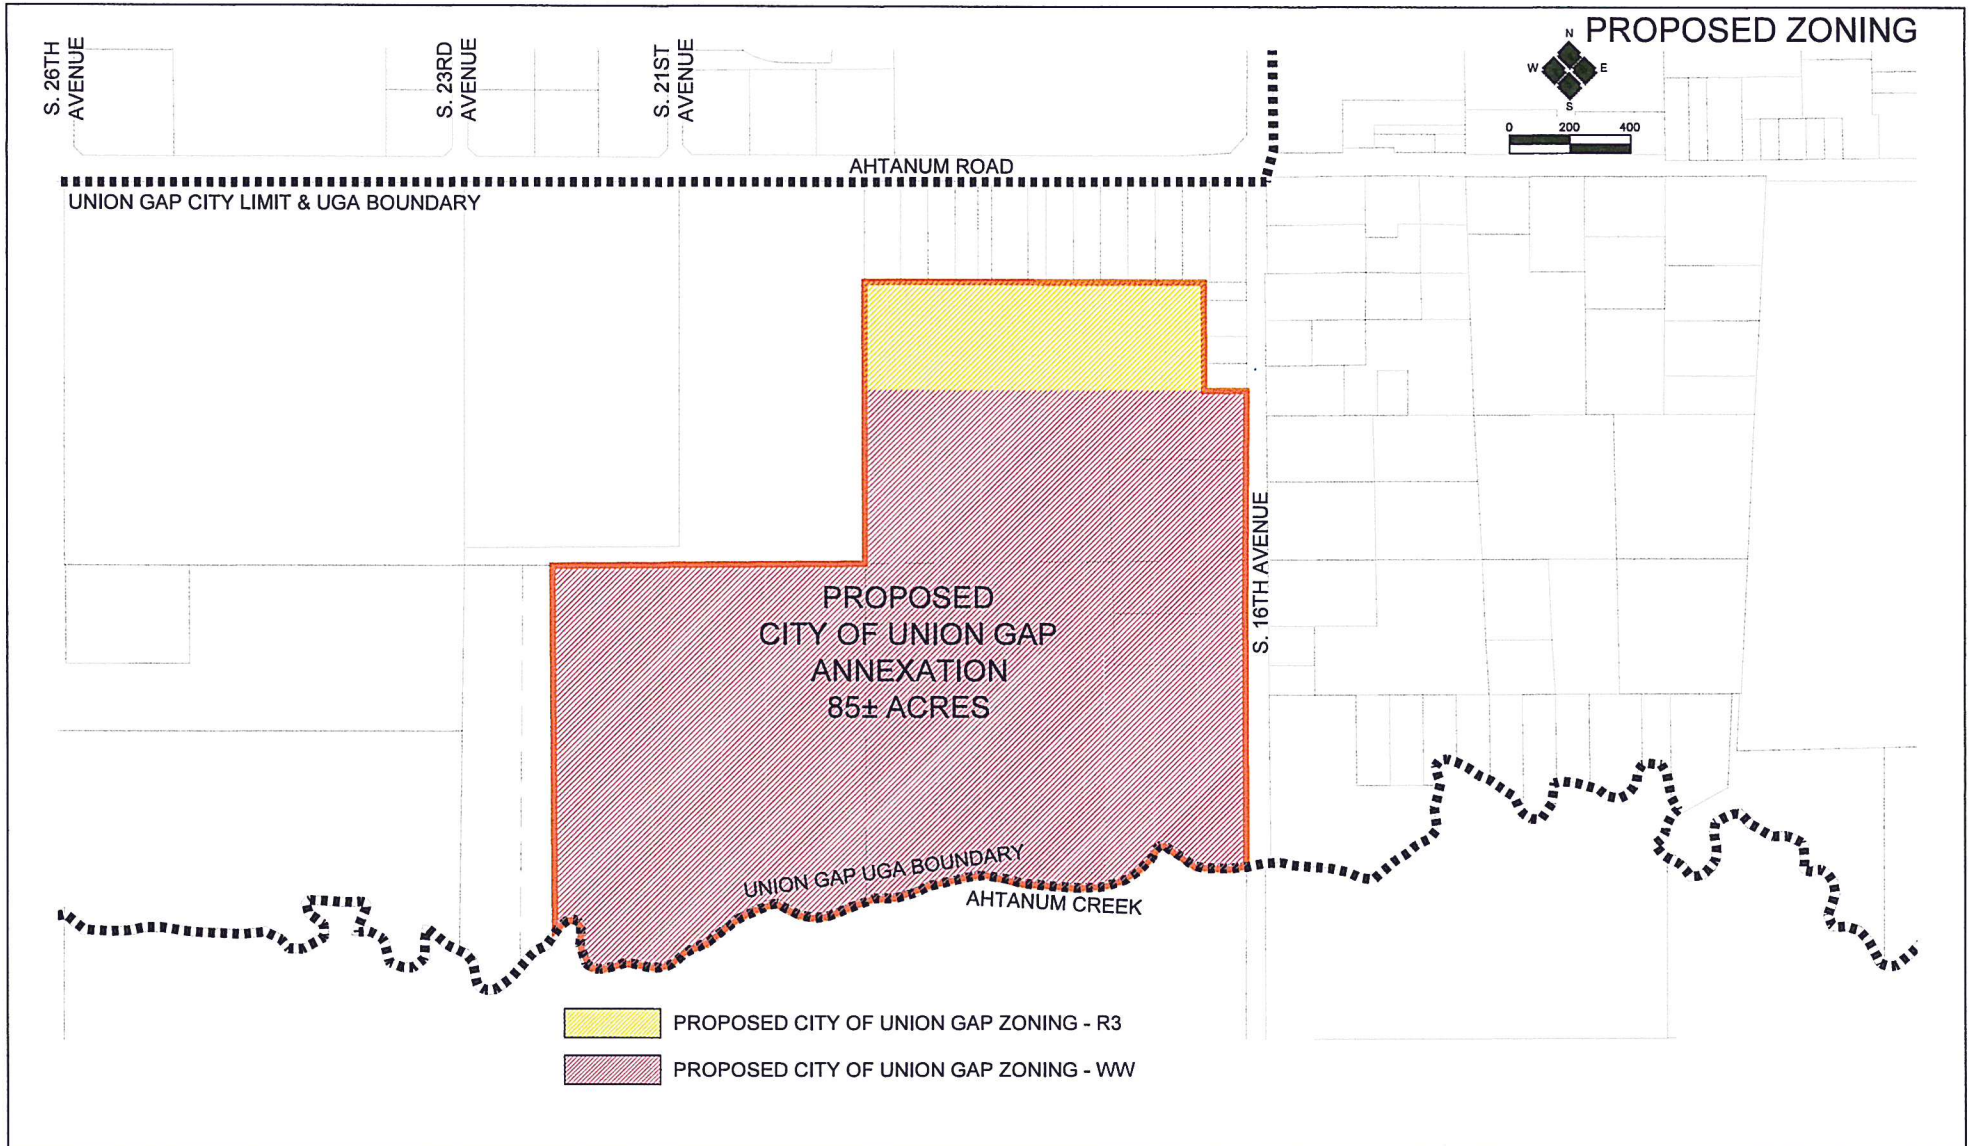

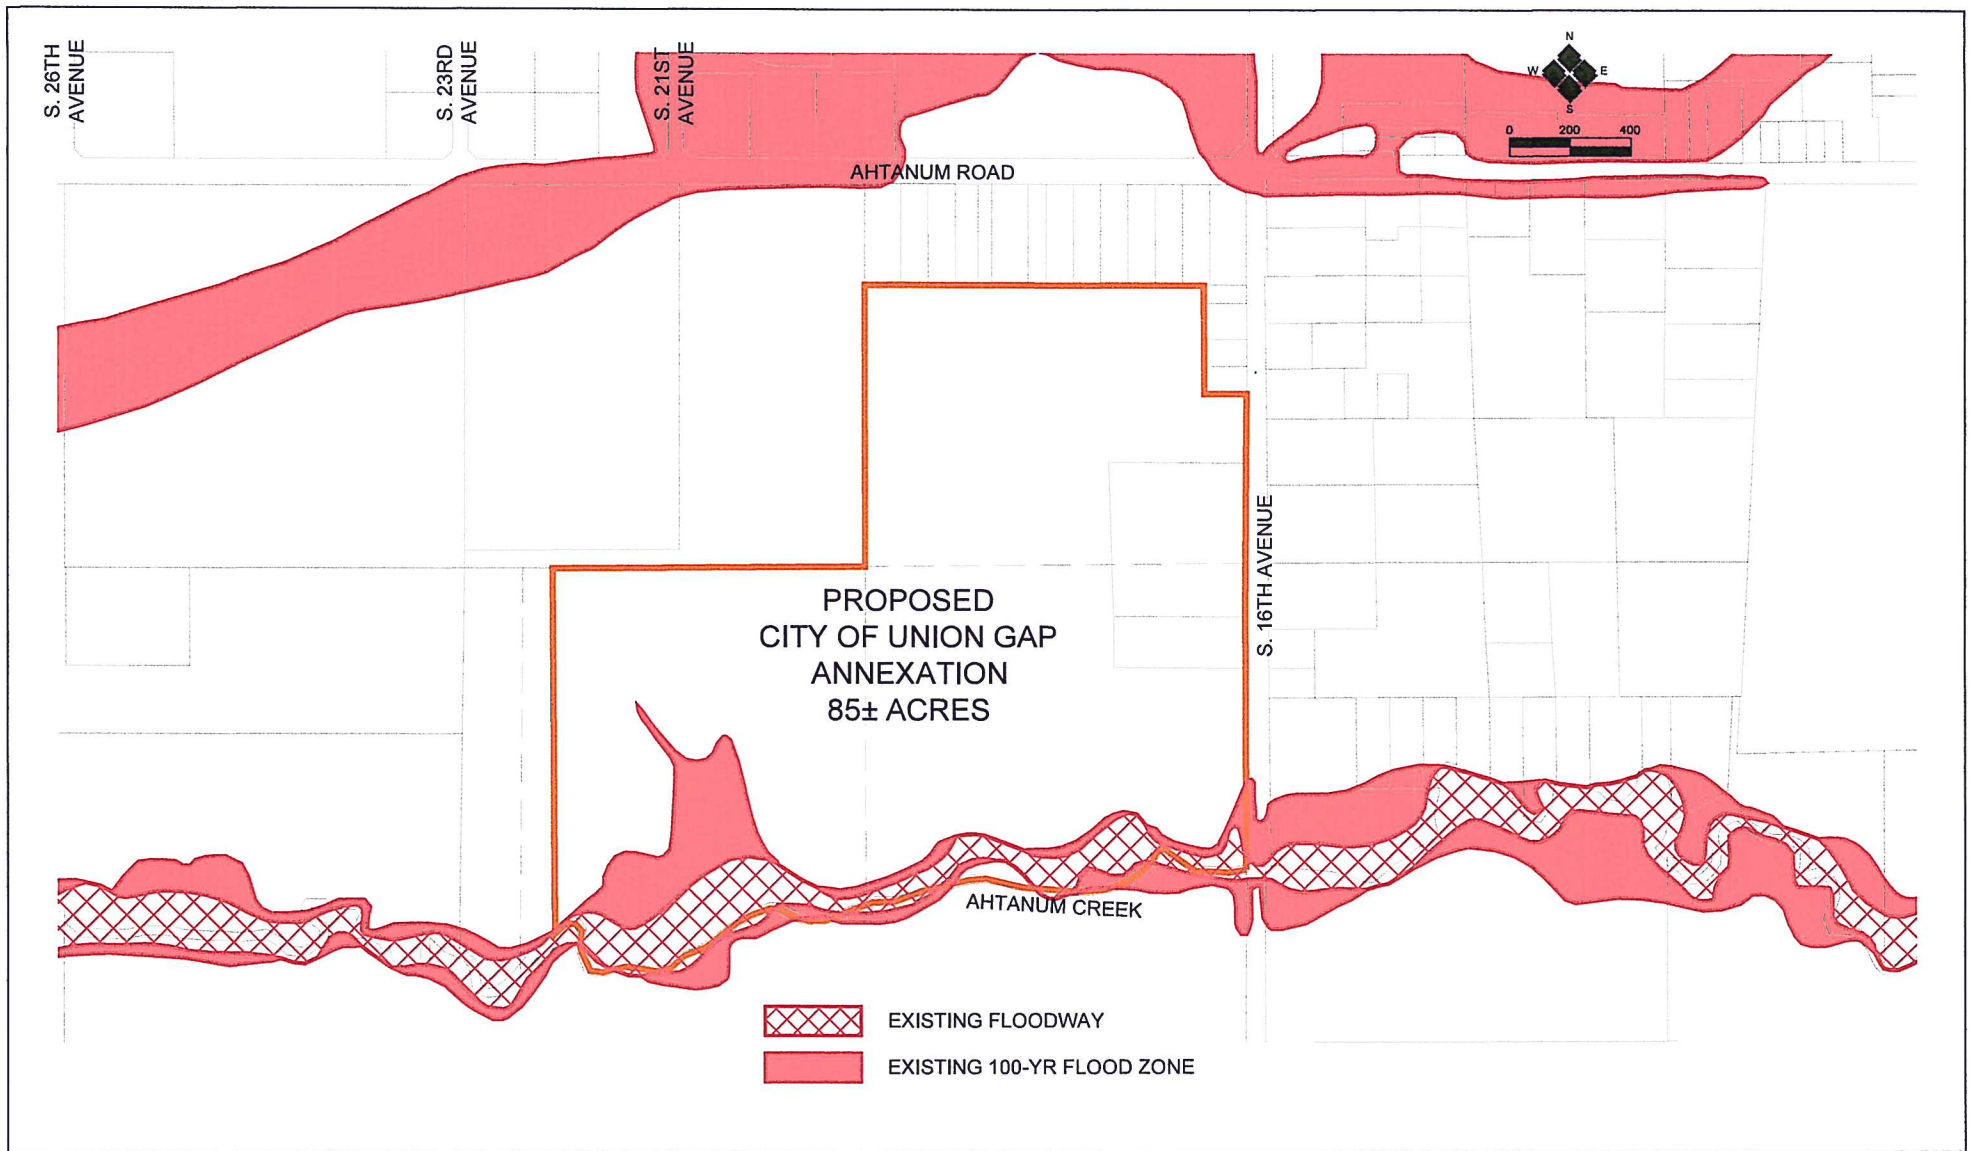

2803 River Road
Yakima, WA 98902
509.966.7000
Fax 509.965.3800
www.hlacivil.com

EXHIBIT C(8)

JOB NUMBER: 16036	DATE: 5-2-16
FILE NAMES: DRAWING: ANNEXATION.dwg	
DRAWN BY: TDF	

CITY OF UNION GAP
ANNEXATION EXHIBIT

SHEET
1
OF
1