

CITY OF UNION GAP WATER SYSTEM

SCALE IN FEET
0 500 1000 1500


Gray & Osborne, Inc.
CONSULTING ENGINEERS
9000 - 10000

REVISED: DECEMBER 2001

LEGEND

- 8" PIPE LINE AND SIZE
- VALVE AND PLUG
- FIRE HYDRANT
- SURGE PROTECTOR
- ABANDONED
- ASBESTOS CEMENT
- STEEL
- PVC
- DI
- DUCTILE IRON

ALL OTHER PIPE IS CAST IRON

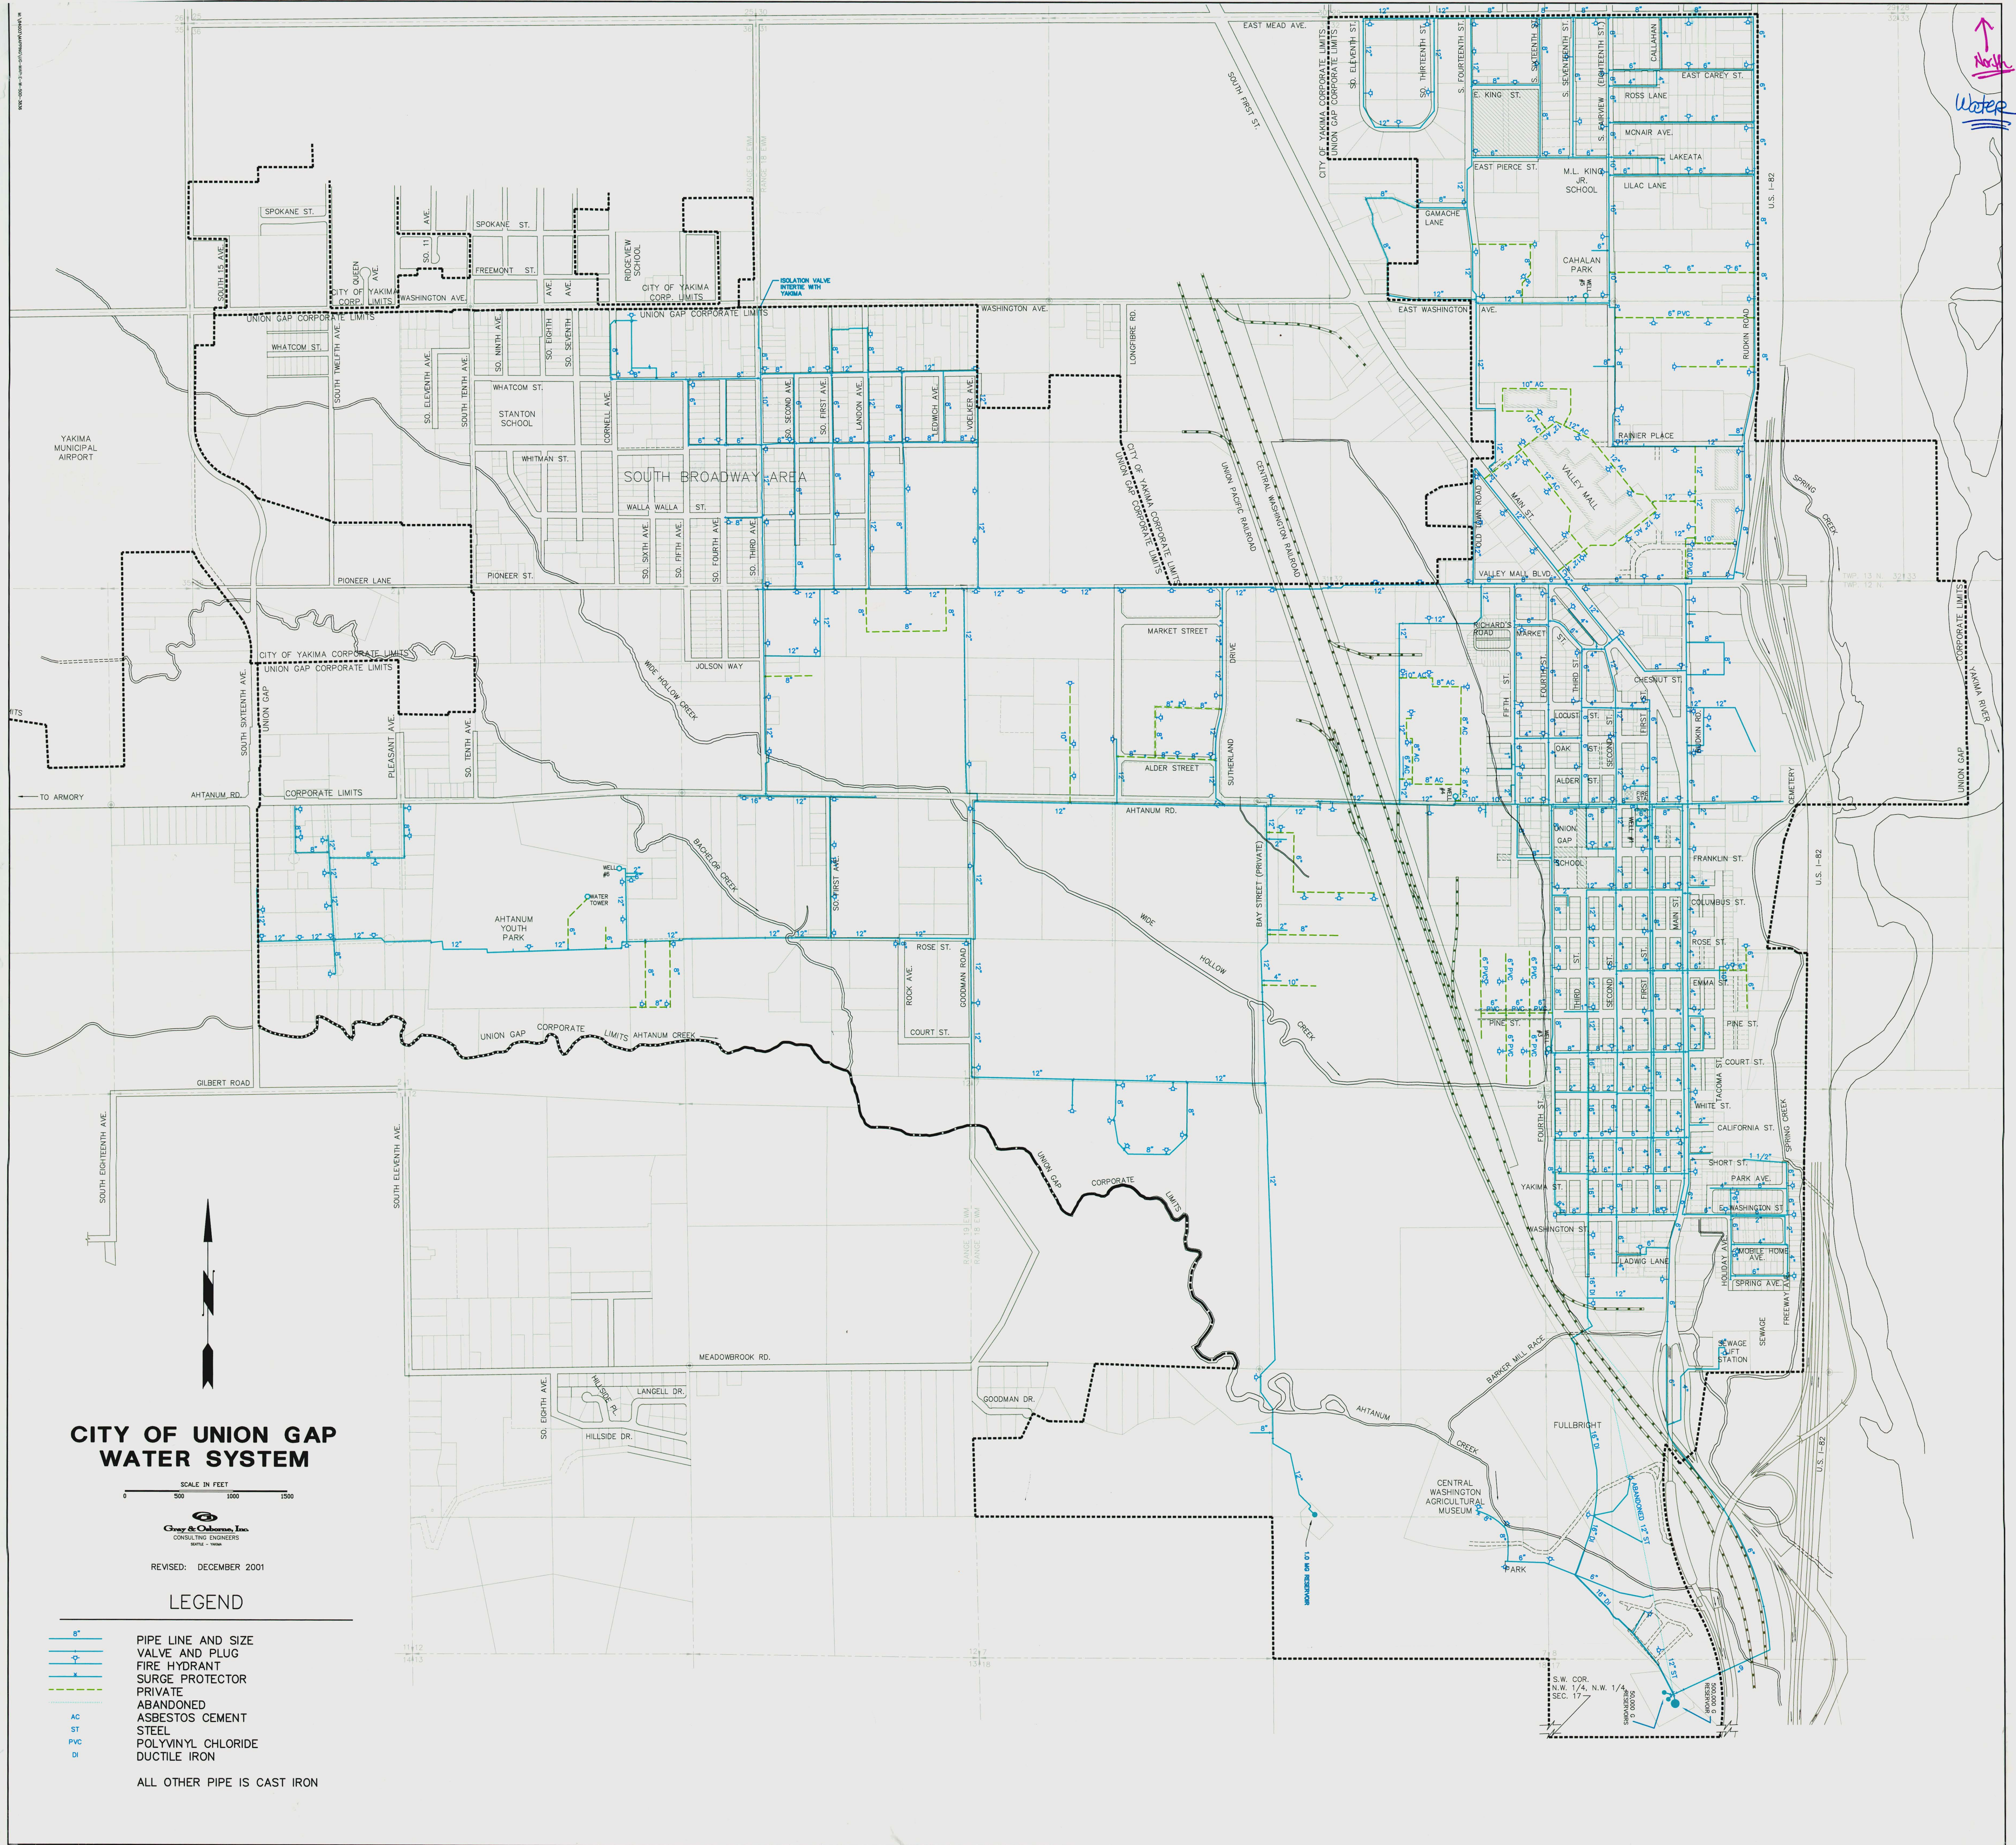

Water